


PART NUMBER:

REV.	LOC.	REVISION	DATE
A		RELEASE PENDING APPROVAL	10/14/2015
B		Balusters are 3/8" (was 5/8")	
		36" rail changed to stainless steel balusters	
C		Changed hole spacing from 3.375" to 3" C/C	11/17/2015

Standard Stair Section shown
(Crossover Stair Section top rail is 6" longer)

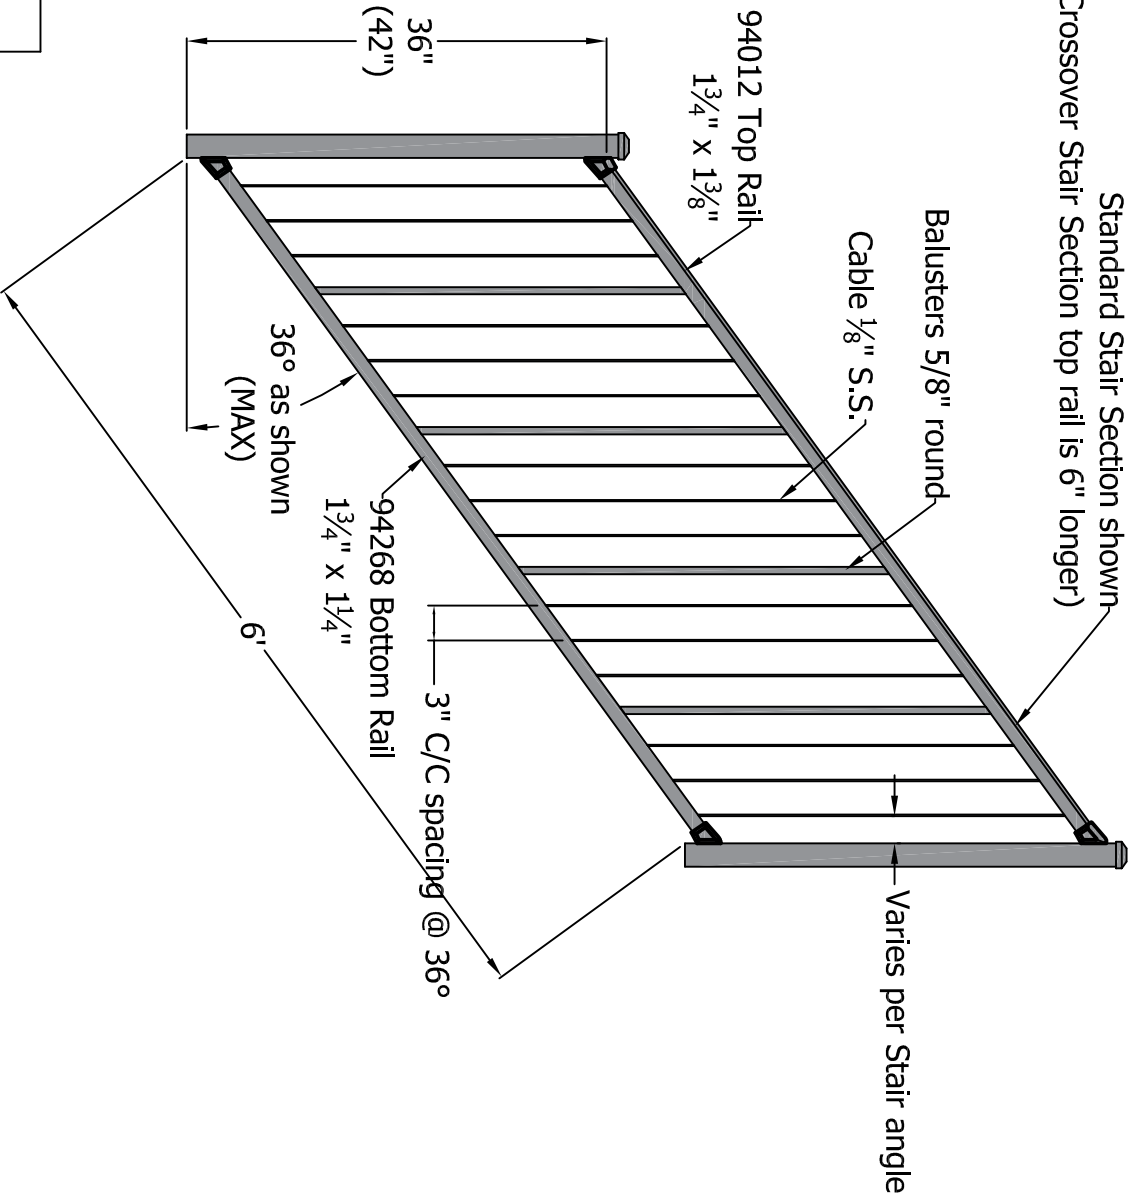

Balusters	
36" Railing	Stainless Steel
42" Railing	Stainless Steel

APPROVED BY:

DATE APPROVED:

FINISH:

DSI Digger Specialties, Inc. 3446 US 6 EAST Bremen, IN 46506

SHEET SIZE = C	DRAWN BY: CM	PART NUMBER or STYLE:
SCALE = 1"=1'	DATE DRAWN: 04-08-2015	C80 6ft Stair Section
STANDARD TOLERANCE: .00 ±.01	LOC: Z:\Aluminum\Westbury\C80	Quote requested by:
FRACTIONS: .000 ±.005 ±.1"	VERT: Cable Sections/Stair	
ANG. ±.5°	DRAFT: 20150408-1C	PART NAME:
FIRST USED ON:		SHEET REV. C

4

3

2

1