


REV.	REVISION	DATE
A	RELEASE PENDING APPROVAL	10/27/2015
B	Changed balusters from 3/4" to 5/8"	11/9/2015
C	Changed hole spacing from 3/4" to 3" C/C	11/9/2015

PART NUMBER:

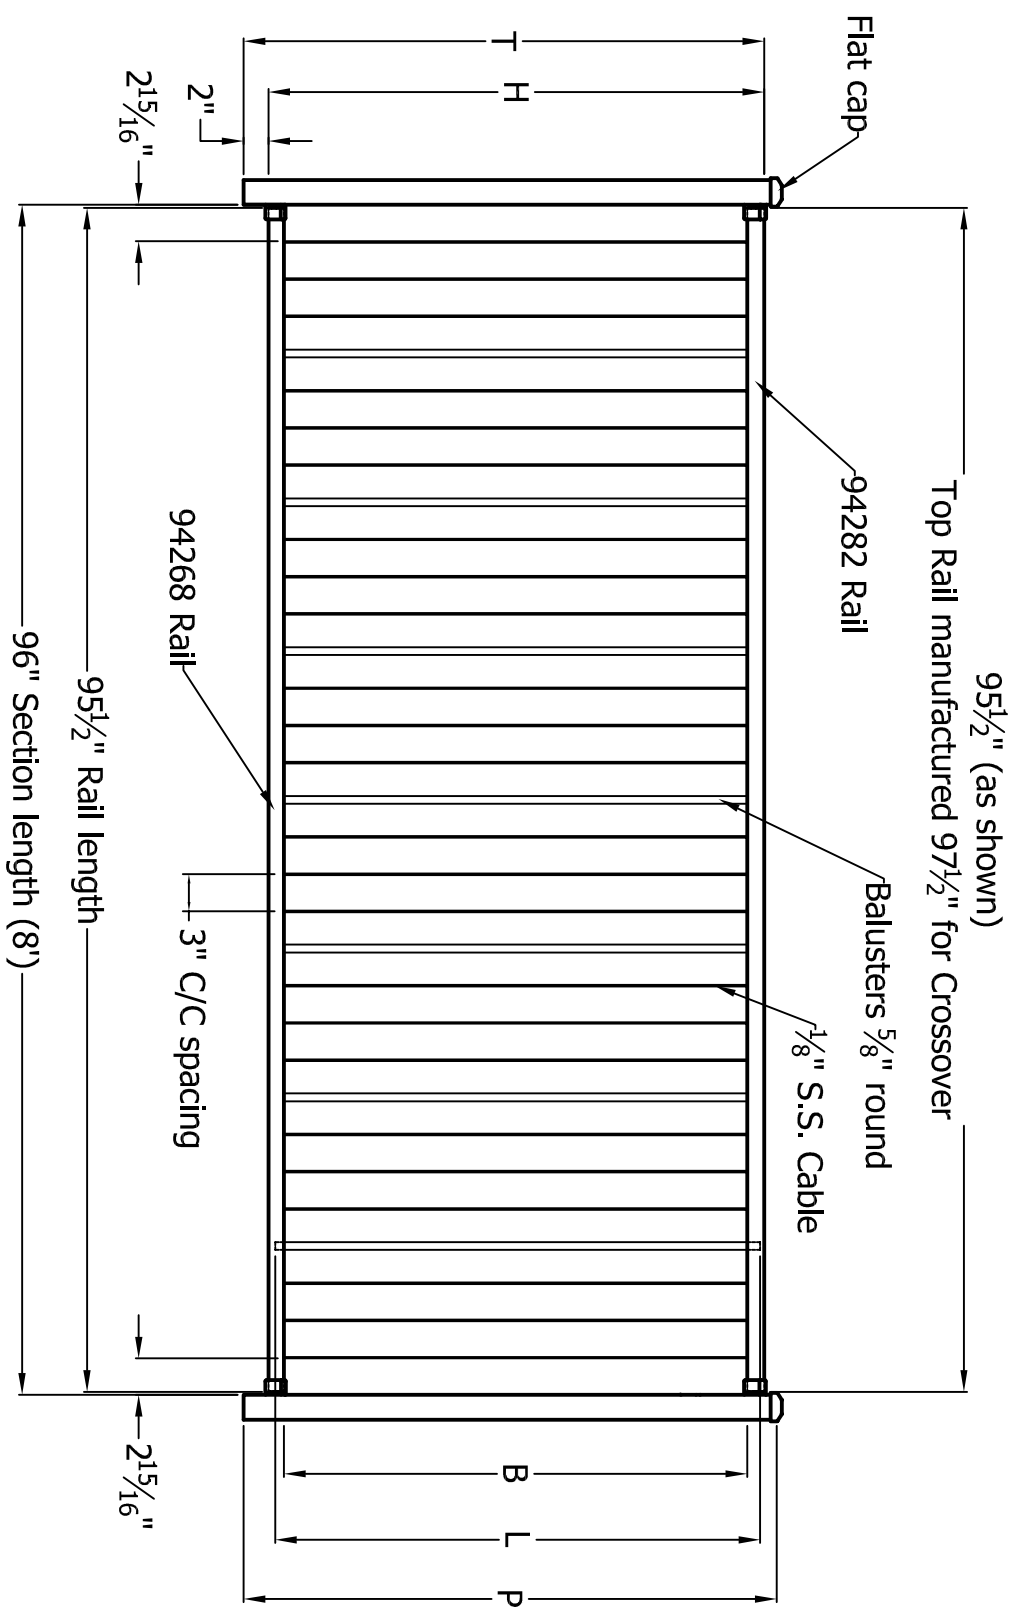

Railing Call Size	T	H	B	L	P
36" Railing	36	34	31 3/8	33 1/8 Alum	37
42" Railing	42	40	37 3/8	39 1/8 S.S.	43

APPROVED BY:

DATE APPROVED:

FINISH:

DSI Digger Specialties, Inc.
3446 US 6 EAST
Bremen, IN 46506

SHEET SIZE = C	DRAWN BY: CM	PART NUMBER or STYLE:
SCALE = 1"=1'	DATE DRAWN: 03-25-2015	C80 8 ft Section
STANDARD TOLERANCE: .000 ±.005 ANG. ±.5°	LOC: Z:\Aluminum\Wesbury\C80 Vert\Cable\Sections\Level	Quote requested by:

FIRST USED ON:	DRAFT:	PART NAME:	SHEET OF
	20150325-1C		REV. C

4

3

2

1